


LEGEND	
	Ceiling Fan 1200 mm
	Switchboard
	Ceiling Light - LED - 20-24W
	Spot light LED 5W
	Lamp - LED - 5 W
	Baton Light - LED - 20 W
	Panel Light - LED - 36W (600mm x 600mm)
	Speaker
	Spike Light - LED - 10W
	Gate Light LED 40W
	Strip Light LED without Driver
	Street Light LED 50W
	6A Power Socket
	16A Power Socket
	Lighting DB
	Power DB
	Exhaust Fan 300mm
	AC Indoor unit (Inverter AC)
	Computer Board
	TELEPHONE SOCKET

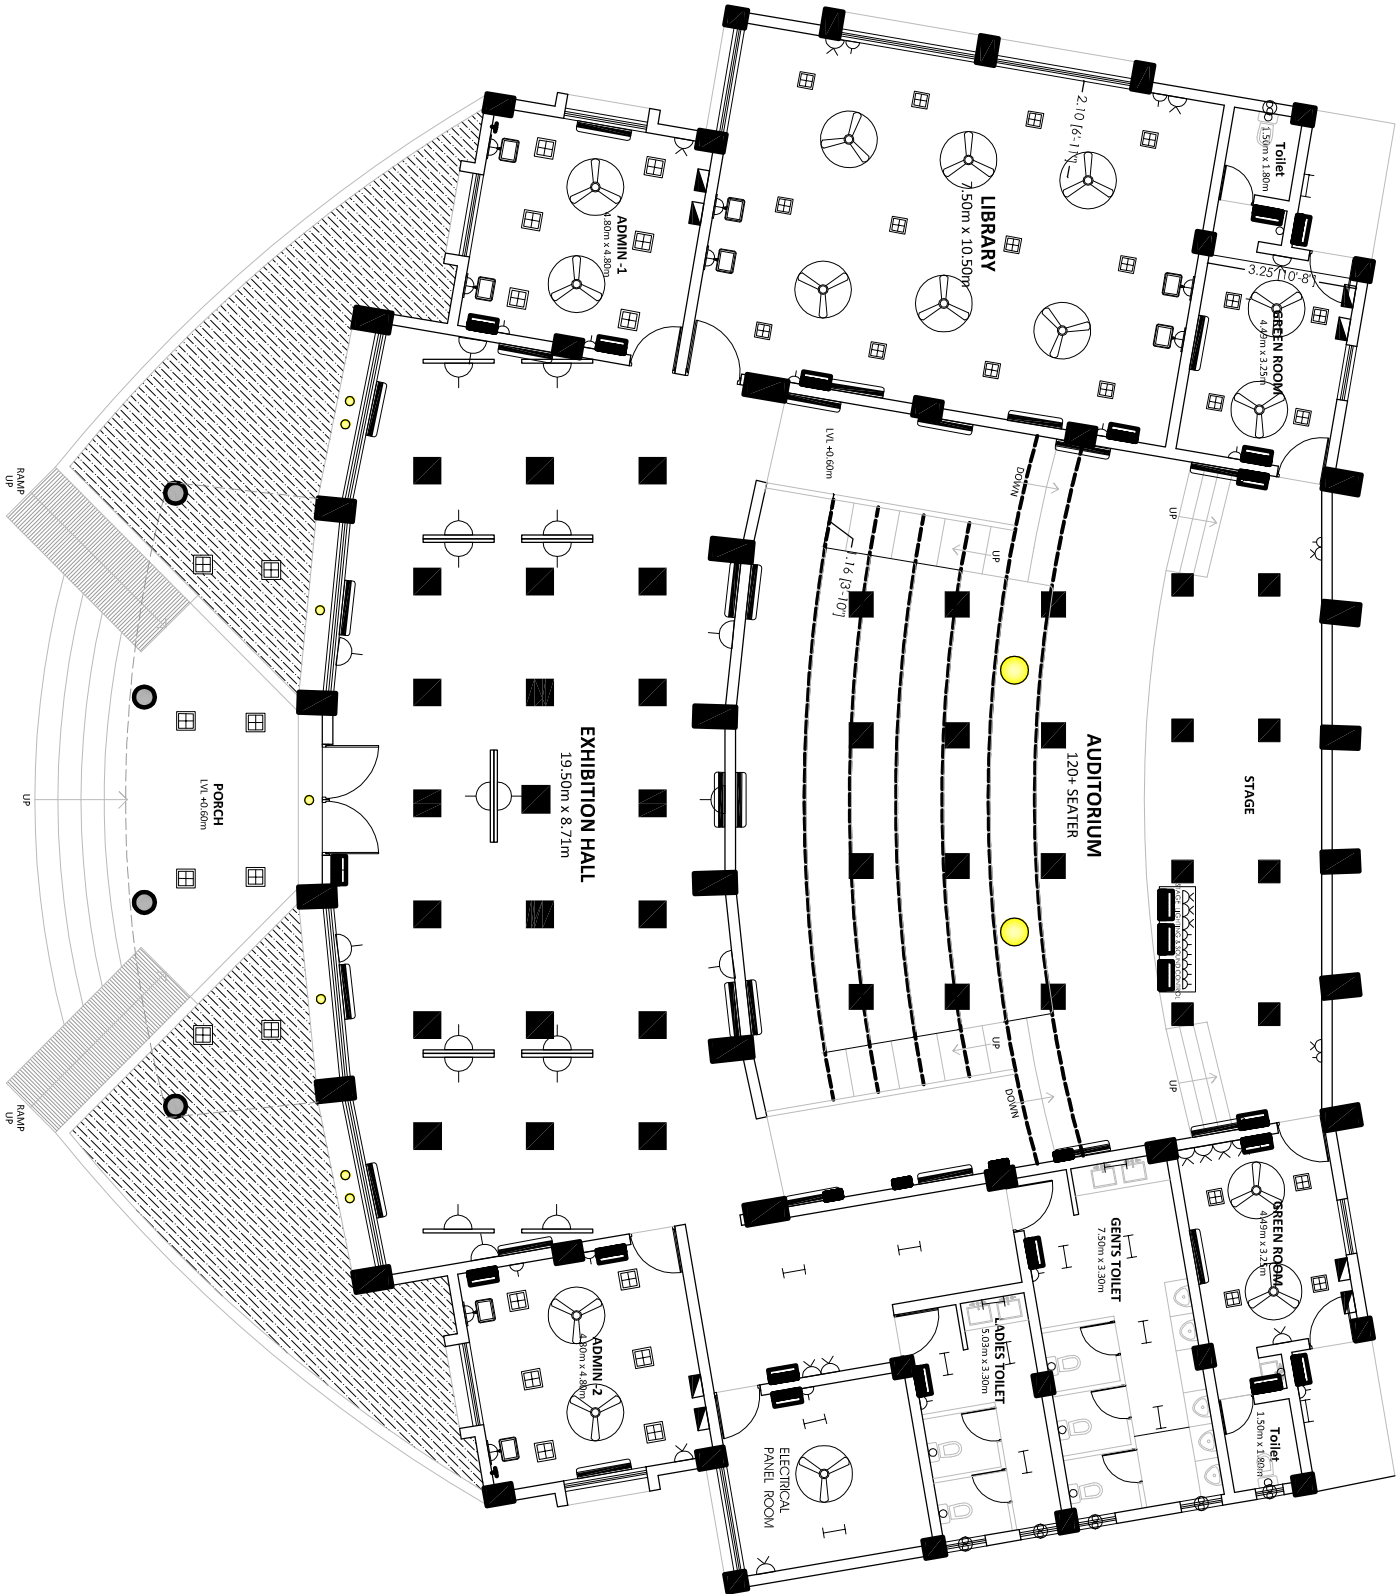

Note - Refer this drawing for electrical points only.

Veer Balak Smarak
Anjar, Kachchh

AUDITORIUM
Electrical Drawing

DATE : 10th June 2019

SCALE : NTS

CONSULTANT :

CELESTIA
ARCHITECTS, ENGINEERS, INTERIOR DESIGNERS, LANDSCAPE,
BLOCK-A, KOTDI NO. 12, WARD-28, NEHA'S EXHIBITION, BHUJ ROAD,
MOBILE : 9822 27065 EMAIL : celestia_arch@yahoo.com

CLIENT :

Road and Building Department
Bhuj